


4. Illustrationsplan

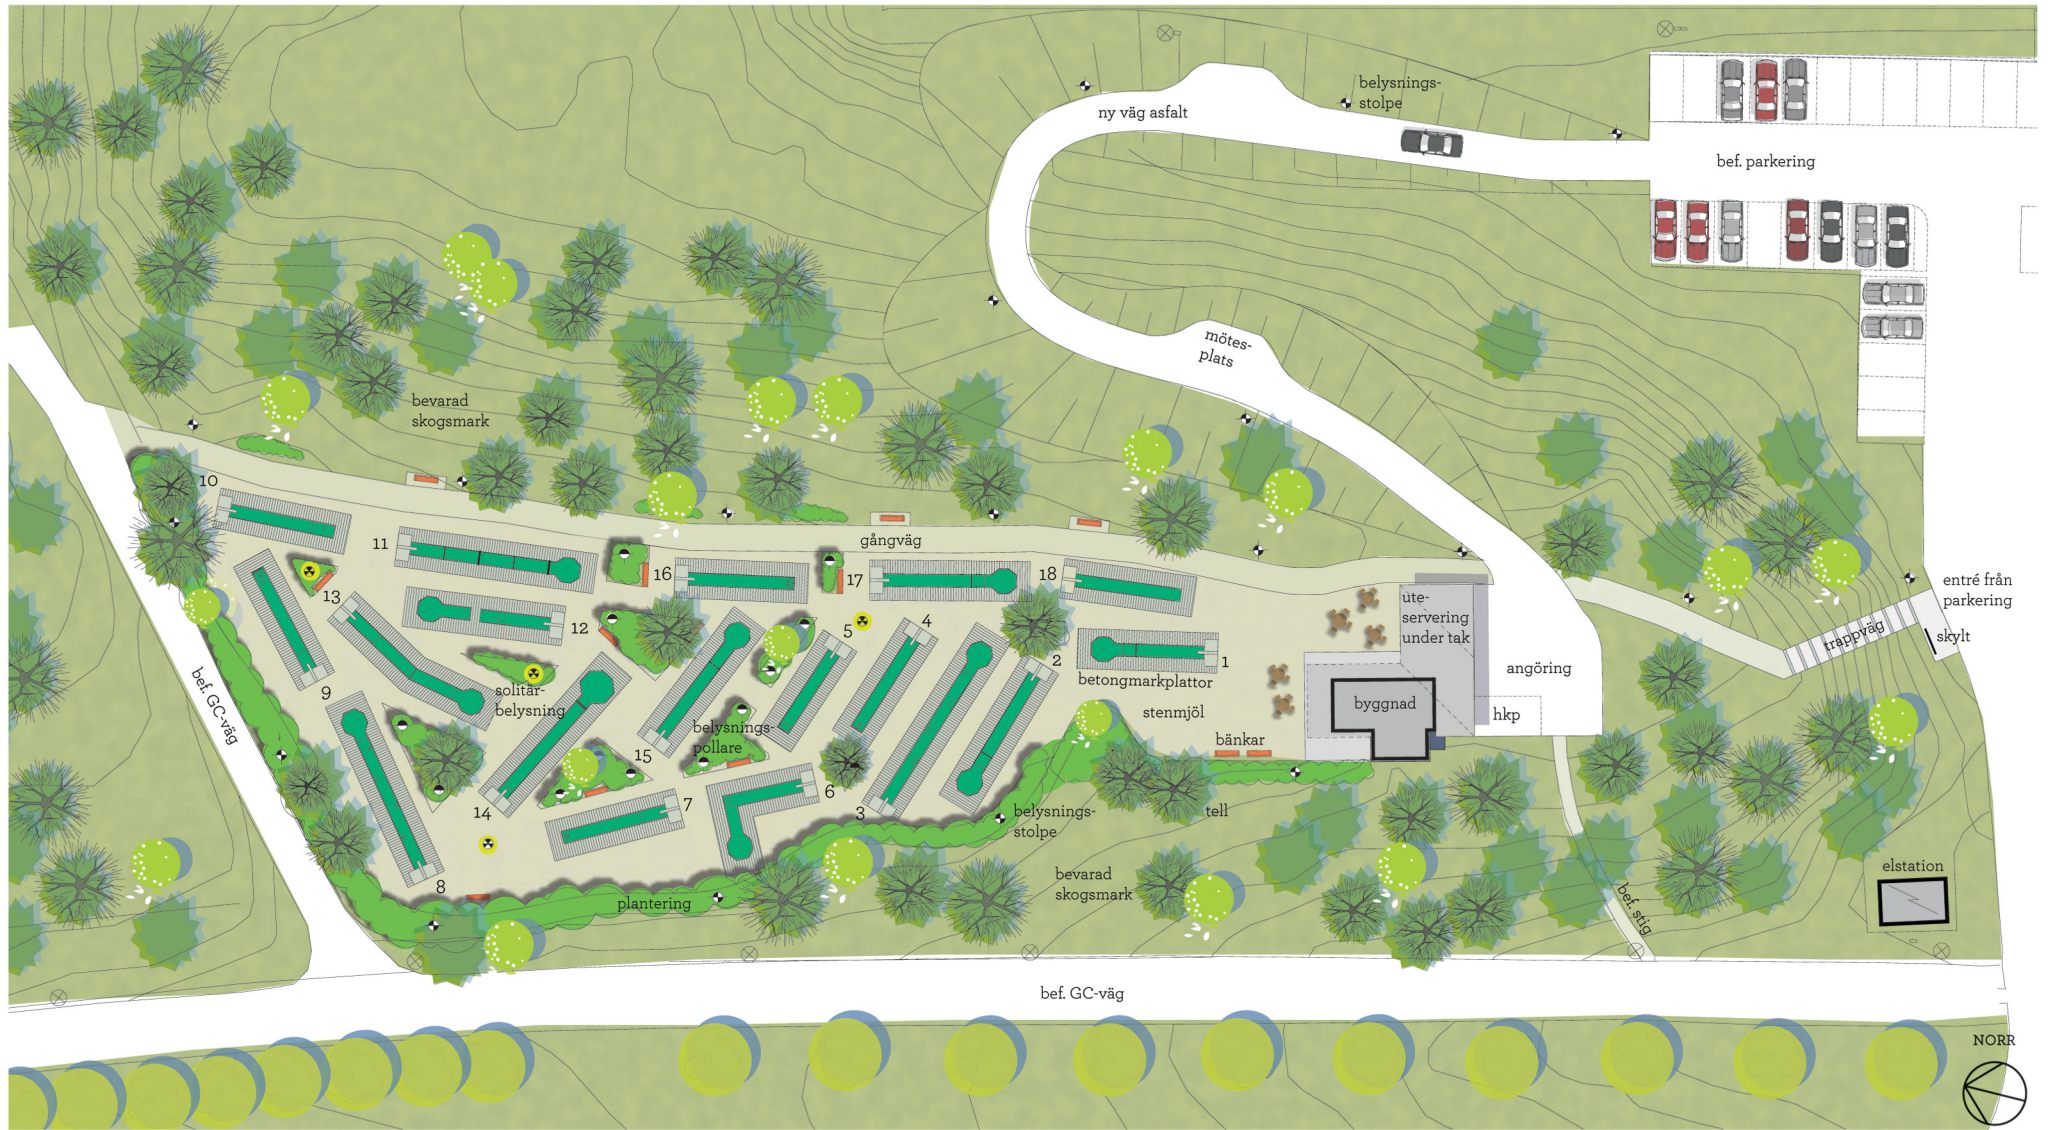

ILLUSTRATIONSPLAN

SKALA 1:400/A3 20 m

